




PREPARED BY  UNDERGROUND UTILITIES AND PUBLIC INFRASTRUCTURE	PROJECT BOND COMMUNITY LINEAR PARK	REVISIONS DESCRIPTION 1 2 3 4 5	DATE ---	BY ---
	SHEET CONTEXT MAP	DATE 2019-02-28 DRAWN AJ/JC DESIGNED COT CHECKED RBL JOB No. 490801		
SHEET A of 50				


N:\Capital\Projects\Bond Community Linear Park with P&R\CAD\SITE PLAN RENDERING.dwg, COOK, JOE, 2/28/2019 10:47 AM



PROPOSED FOUNTAIN



PROPOSED BOLLARD

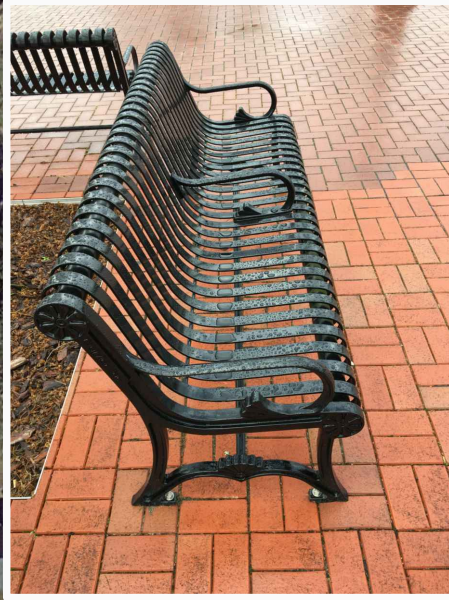

PROPOSED BENCH



PROPOSED SWING


REVISIONS	DESCRIPTION	DATE	BY
1			
2			
3			
4			
5			

PROJECT: **BOND COMMUNITY LINEAR PARK**
 SHEET: **SITE PLAN**



PREPARED BY	
DATE	2019-02-28
DRAWN	AJ/JC
DESIGNED	COT
CHECKED	RBL
JOB No.	490801
SHEET	B of 50

N:\Capital\Projects\Bond Community Linear Park with P&R\CAD\SITE PLAN RENDERING.dwg, COOK, JOE, 2/28/2019 10:47 AM

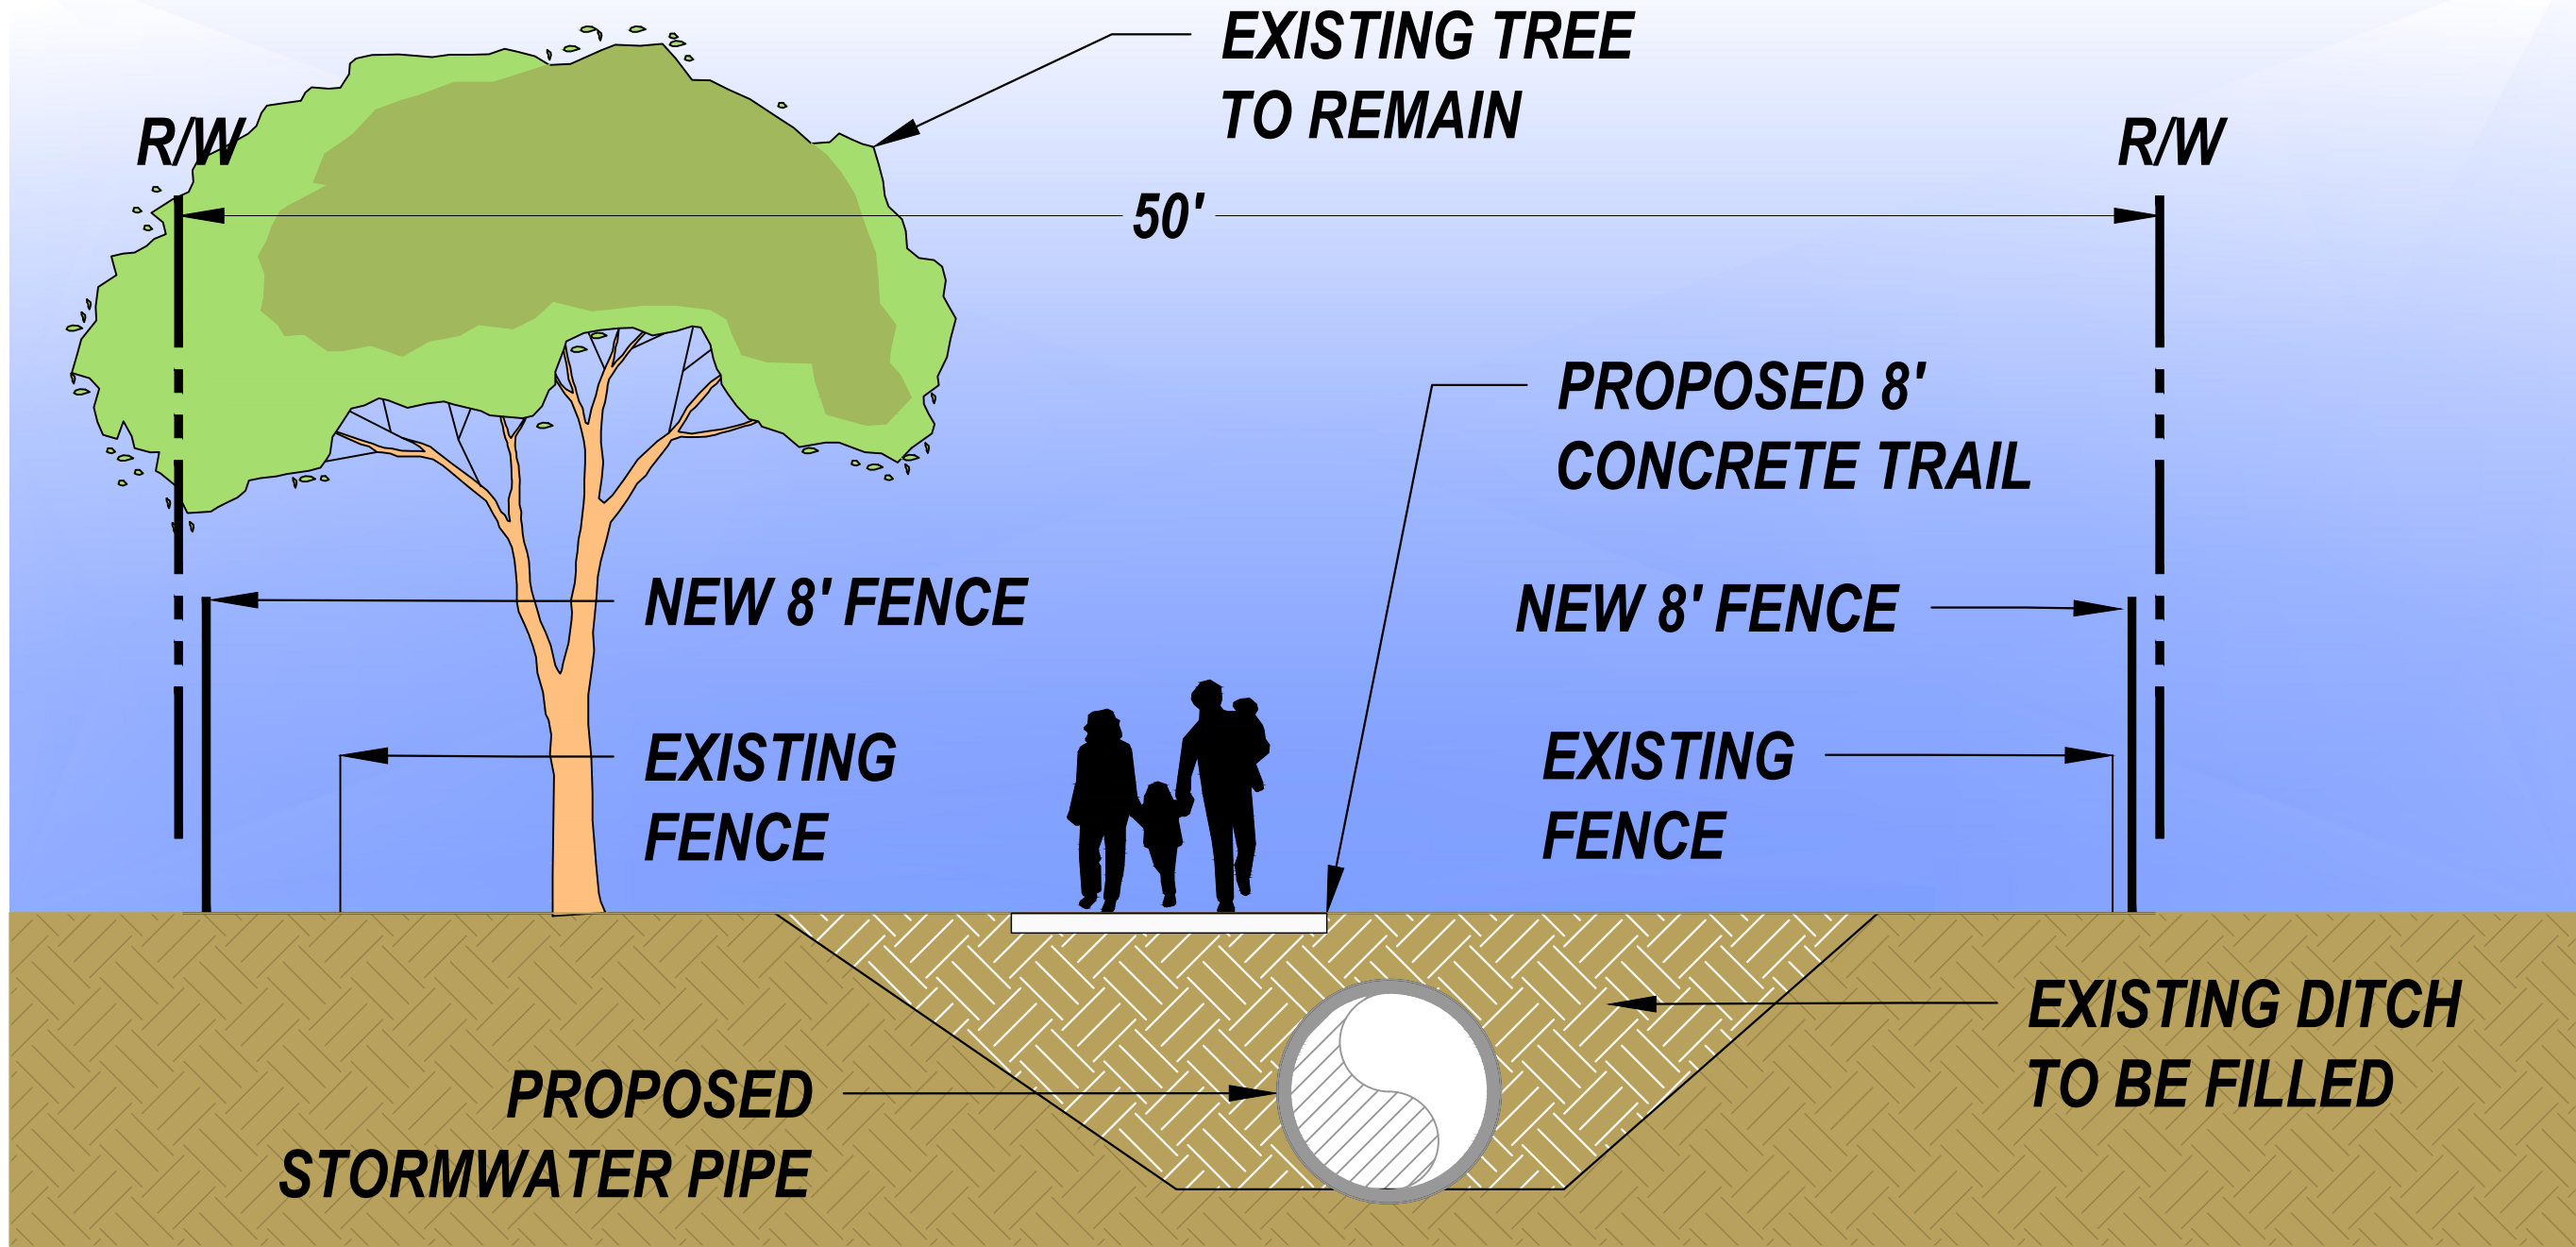


TYPICAL SECTION

NTS

REVISIONS	DESCRIPTION	DATE	BY
1			
2			
3			
4			
5			

PROJECT	BOND COMMUNITY LINEAR PARK
SHEET	TYPICAL SECTION

PREPARED BY

 UNDERGROUND UTILITIES AND PUBLIC INFRASTRUCTURE

DATE	2019-02-28
DRAWN	AJ/JC
DESIGNED	COT
CHECKED	RBL
JOB No.	490801